


Fiala Outlot

Located in Lot C in Government Lot 3 of Section 11,
Township 126 North, Range 49 West of the Fifth
Principle Meridian, LTL, Roberts County, South Dakota

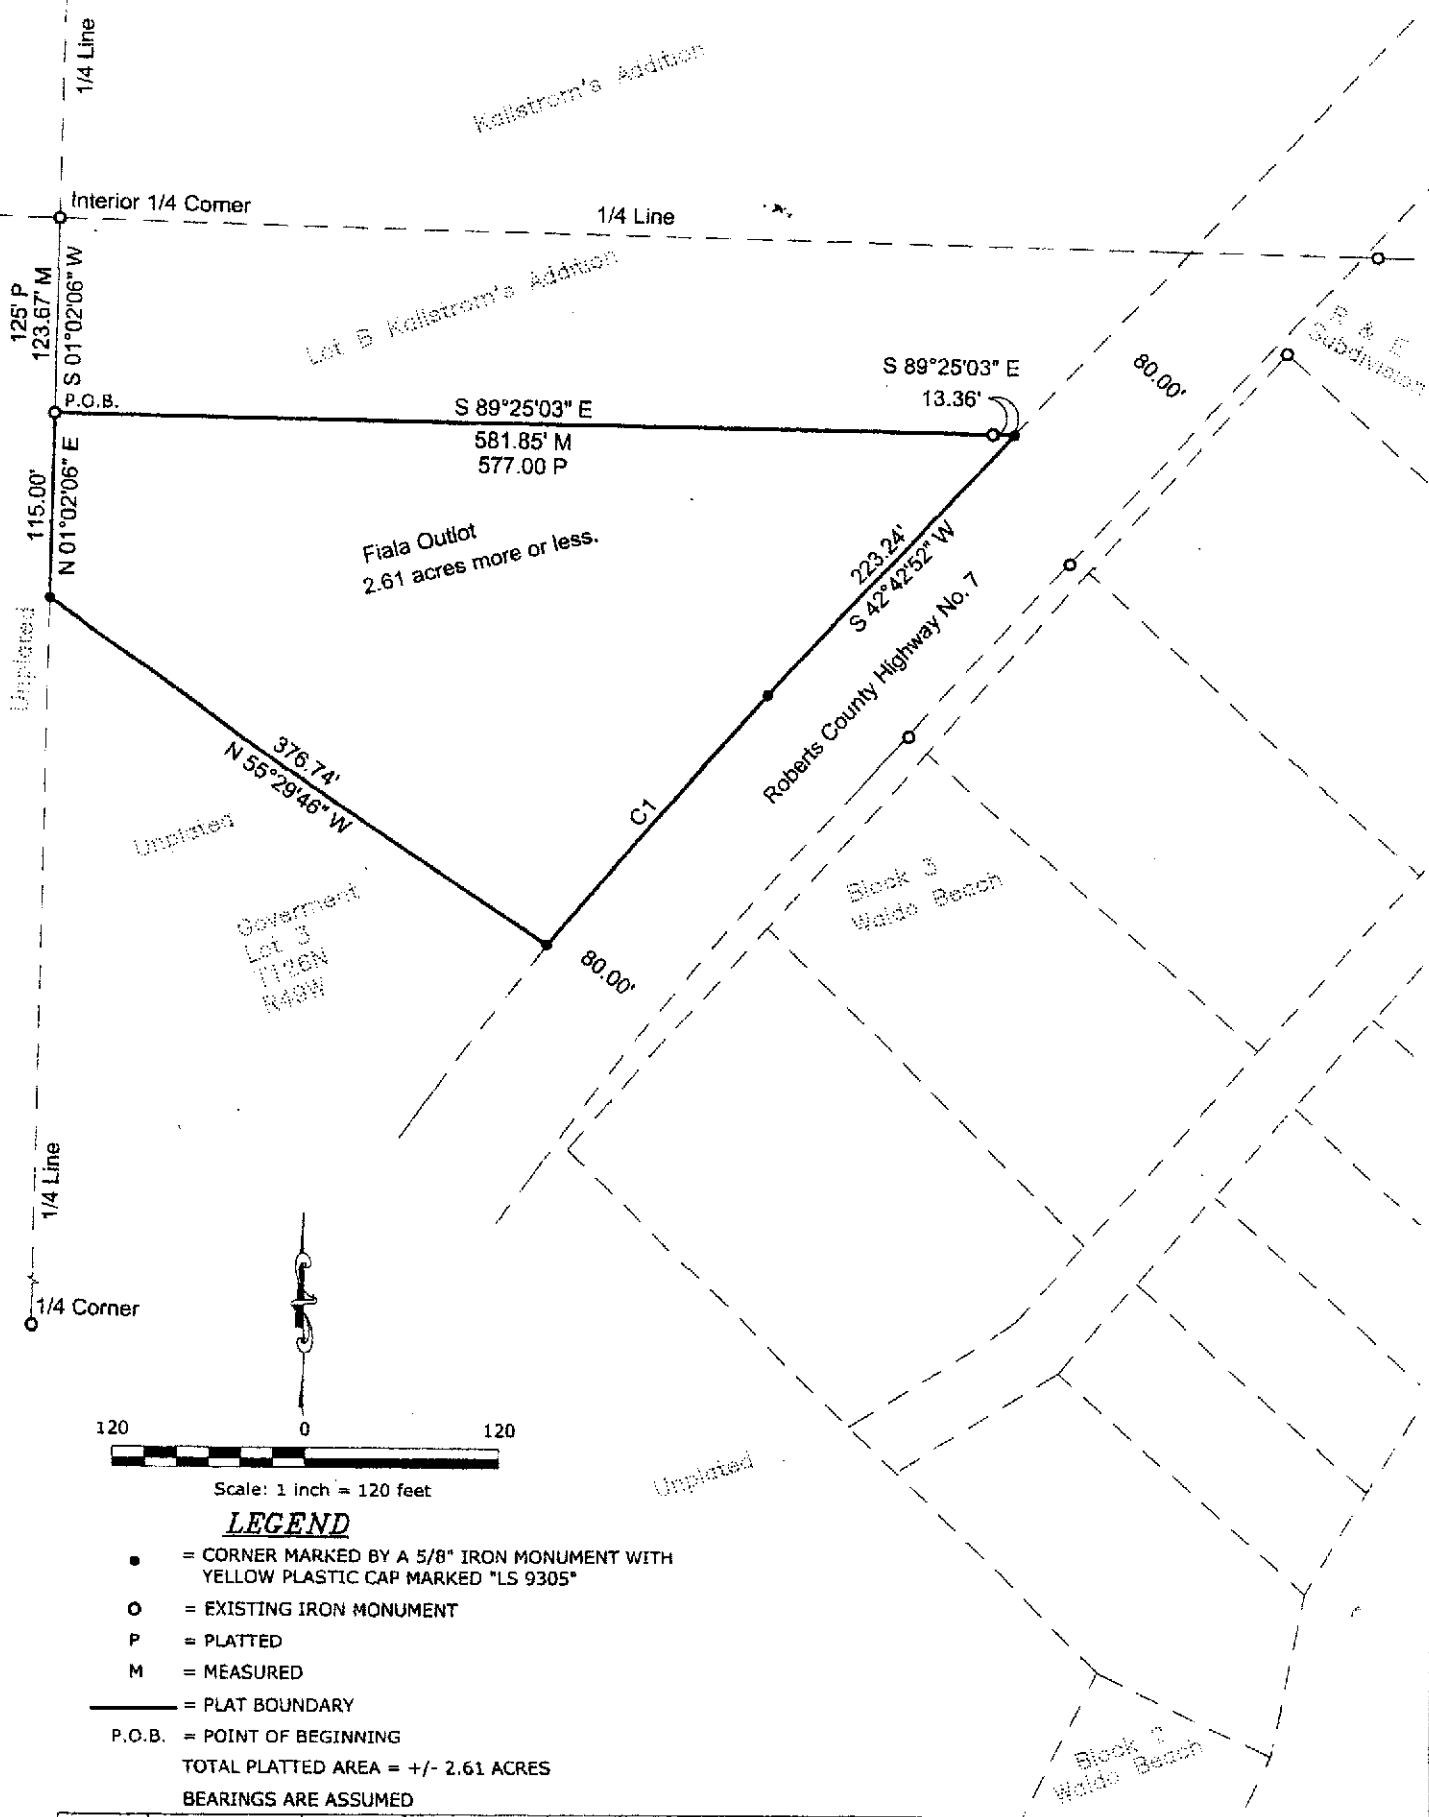

LEGEND

- = CORNER MARKED BY A 5/8" IRON MONUMENT WITH YELLOW PLASTIC CAP MARKED "LS 9305"
- = EXISTING IRON MONUMENT
- P = PLATTED
- M = MEASURED
- = PLAT BOUNDARY
- P.O.B. = POINT OF BEGINNING
- TOTAL PLATTED AREA = +/- 2.61 ACRES
- BEARINGS ARE ASSUMED

NUMBER	DELTA ANGLE	RADIUS	ARC LENGTH	CHORD DIRECTION	CHORD LENGTH
--------	-------------	--------	------------	-----------------	--------------